


1007.

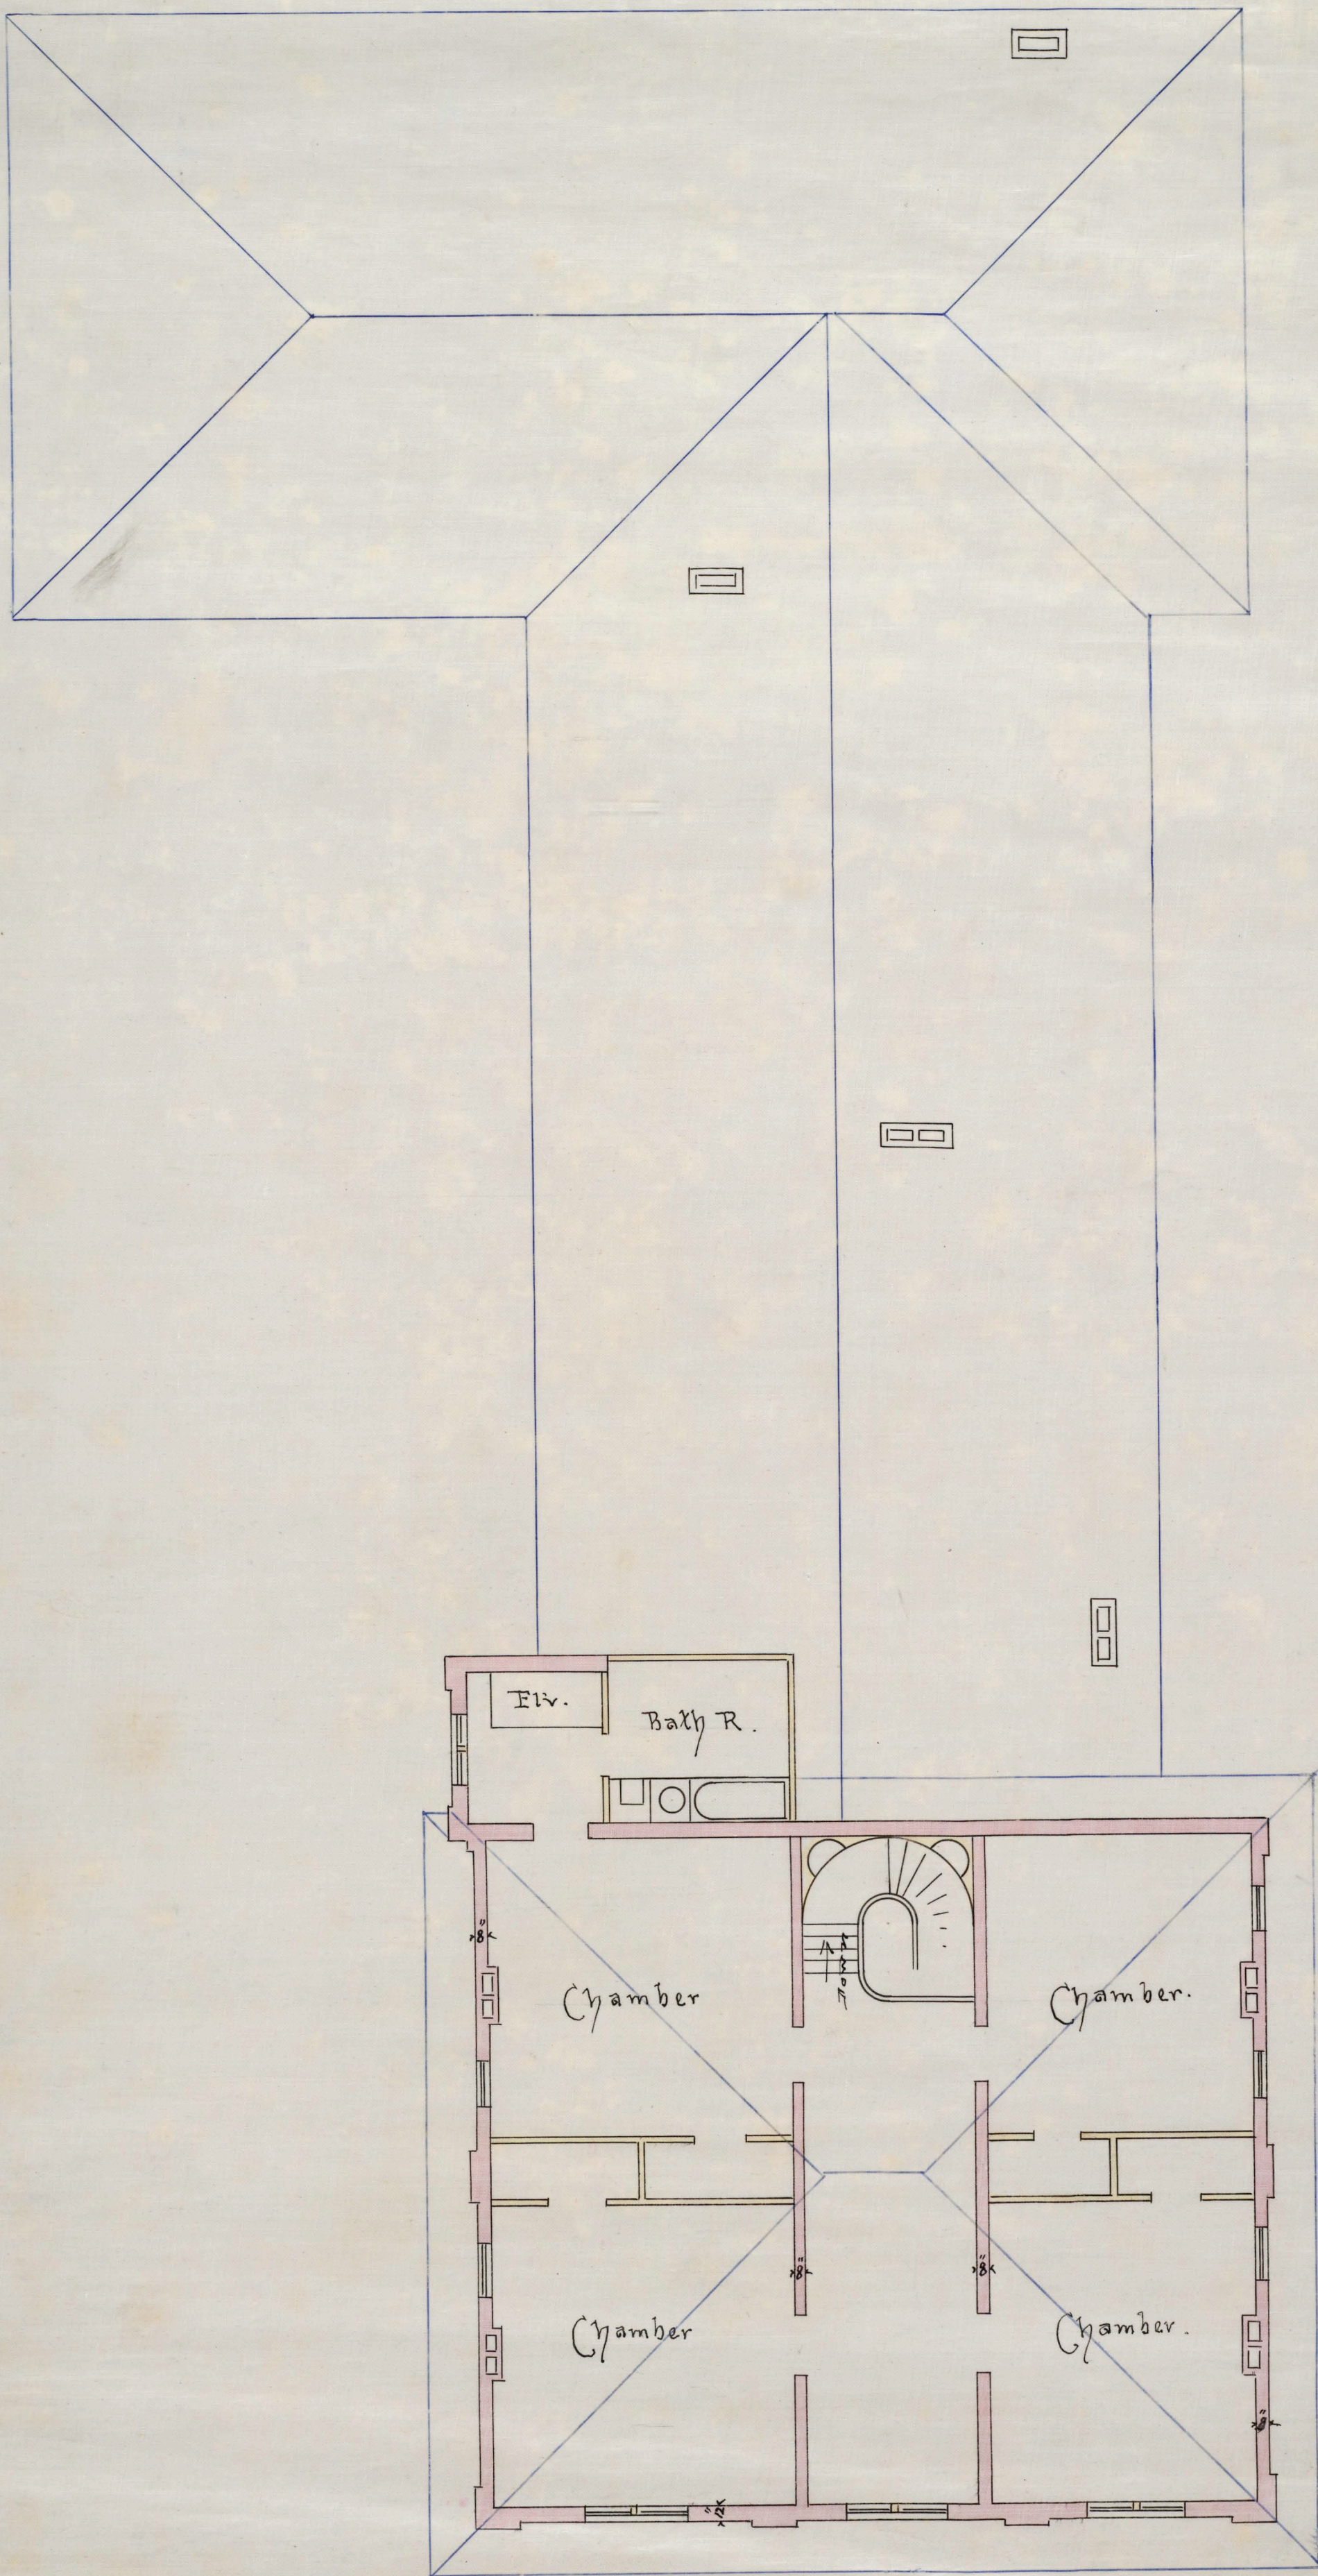

— THIRD FLOOR PLAN —